

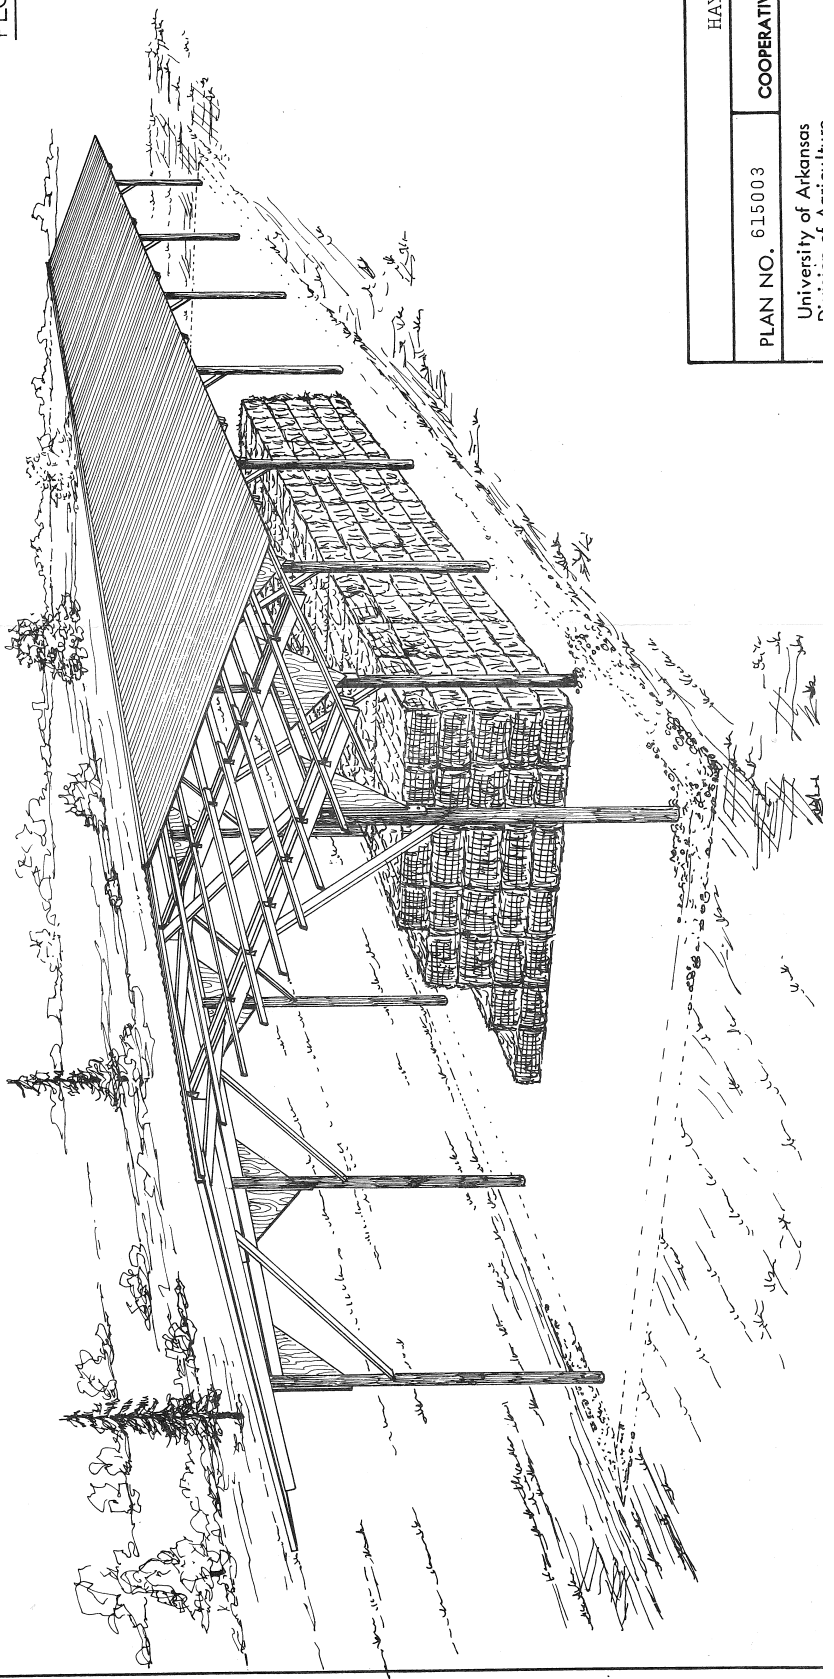



FLOOR PLAN

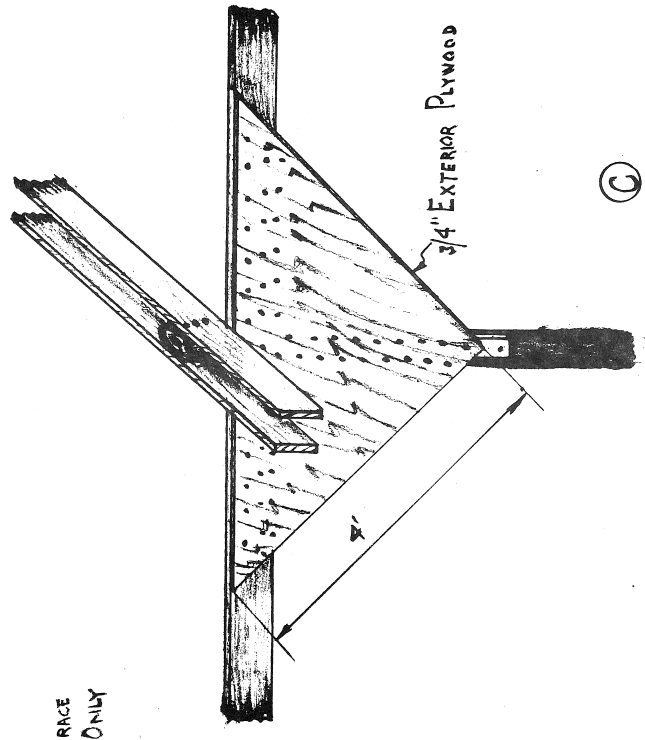

HAY STORAGE	
PLAN NO. 615003	COOPERATIVE EXTENSION SERVICE SHEET 1 of 3
University of Arkansas Department of Agriculture Canning	

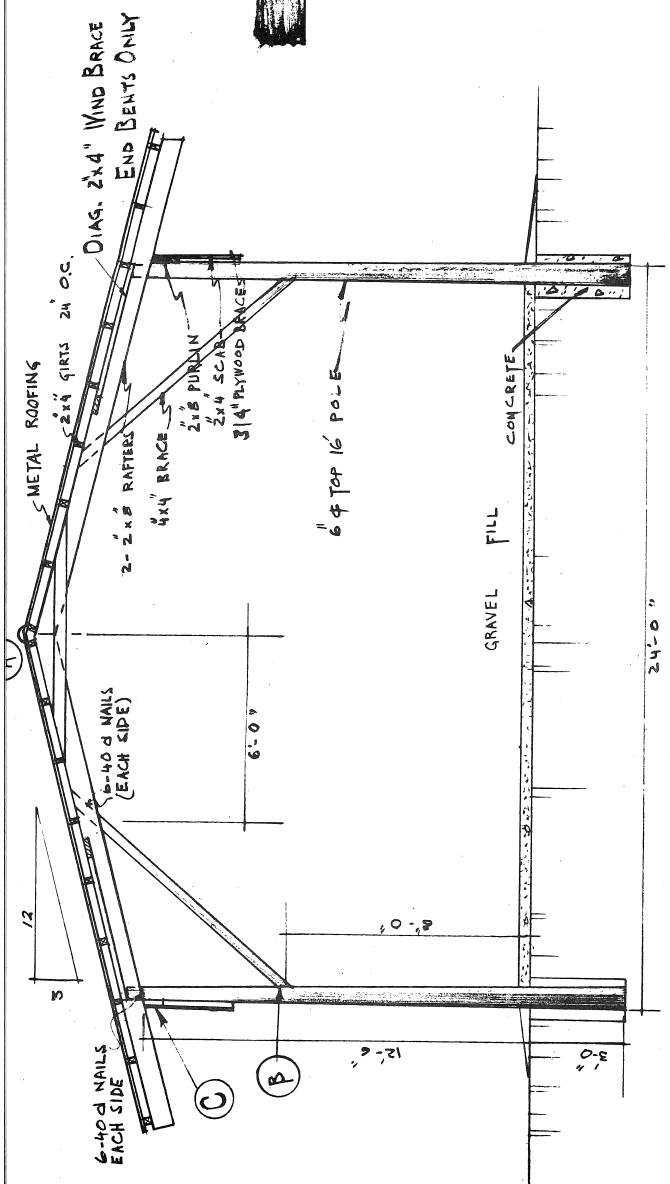


SCALE 1/4" = 1'-0"
SECTION

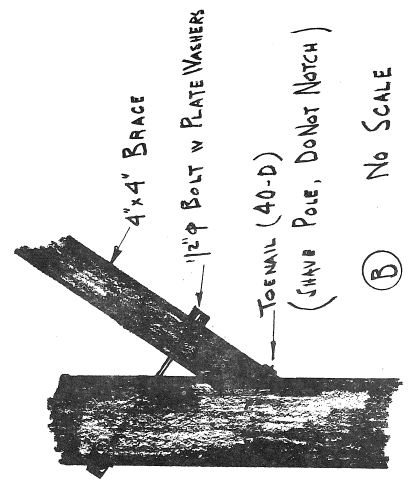


NO SCALE

SCALE 1 1/2" = 1'-0"
A

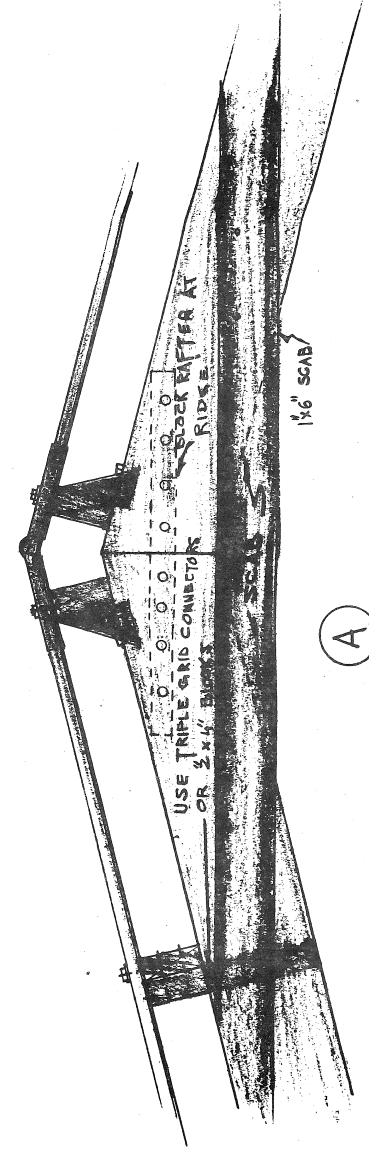

HAY STORAGE		SHEET 2 of 3	
PLAN NO. 615003	Agricultural Extension Service	U. S. Department of Agriculture Cooperating	
University of Arkansas Division of Agriculture			

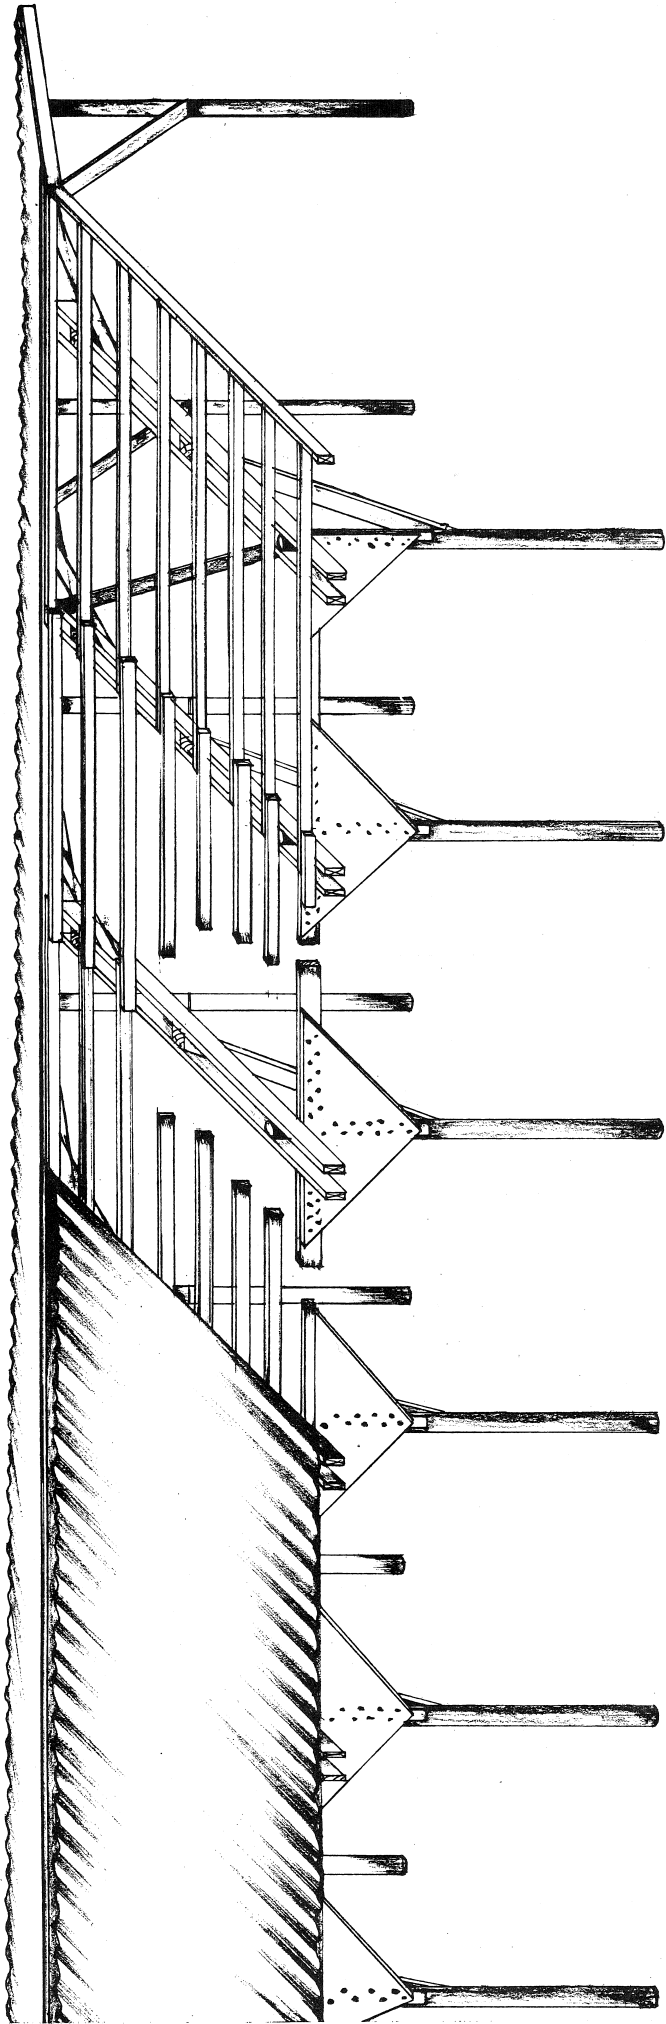

HAY STORAGE

PLAN NO. 615003

Agricultural Extension Service

SHEET 3 of 3

University of Arkansas
Division of Agriculture

U. S. Department of Agriculture
Cooperating

Disclaimer

This site makes available conceptual plans that can be helpful in developing building layouts and selecting equipment for various agricultural applications. These plans may be outdated and do not necessarily represent the most current technology, construction codes, or agricultural practices. They are not construction plans and do not replace the need for competent design assistance in developing safe, legal and well-functioning agricultural building system. The University of Arkansas Cooperative Extension Service, the United States Department of Agriculture and none of the cooperating land-grant universities warranty these plans.